



ELEVATION
3/4" = 1'-0"

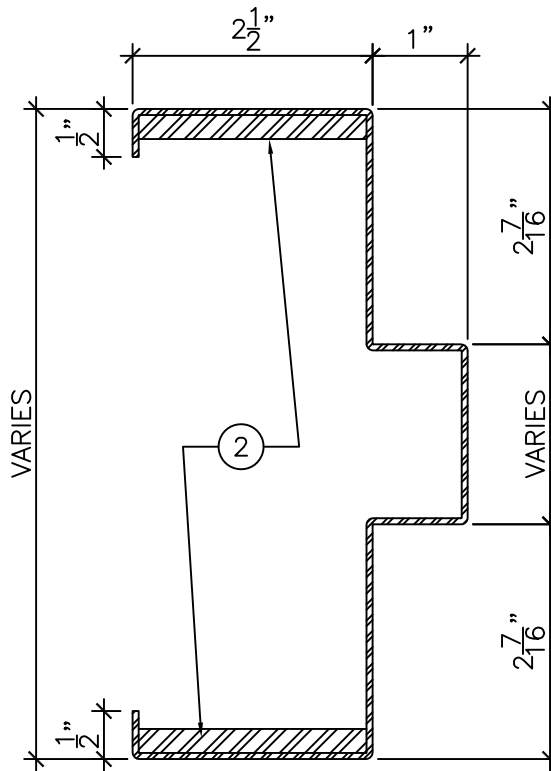

DETAIL "A"
6" = 1'-0"

LEGEND:

1. PRESSED STEEL FULLY WELDED BULLET RESISTANT FRAME PREPPED FOR SURFACE HINGES SUPPLIED LOOSE BY AMBICO.
2. STEEL PLATE TO UL752 LEVEL 9-10.

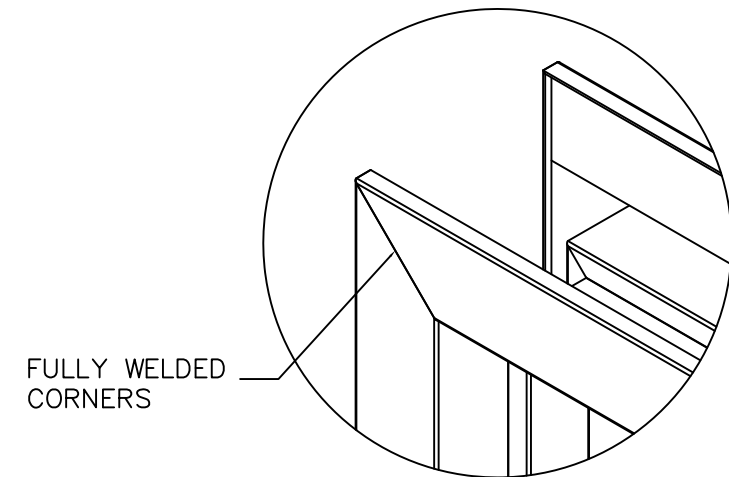

FULLY WELDED CORNERS

DETAIL "B"
3" = 1'-0"



DRAWING TITLE:
BULLET RESISTANT STEEL FRAME FOR STEEL AND WOOD DOORS TO UL 752 LEVEL 9-10 - NON FIRE RATED

DATE: 2020/05/20
DRAWN BY: ASC
REVISION: 2