


ELEVATION

3/4" = 1'-0"

VISION LITE DIMENSIONS SHOWN
REFER TO CUTOUT SIZE

PULL SIDE
(FIXED STOP)

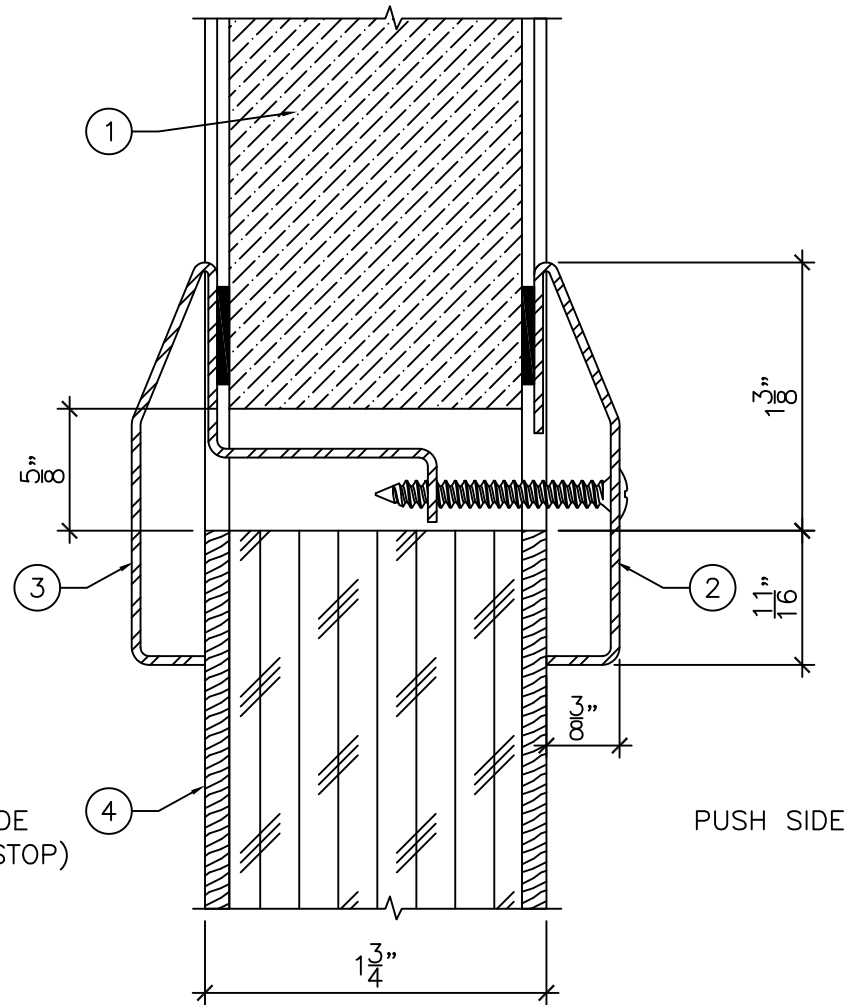

SECTION "A"

1'-0" = 1'-0"

FOR STC 40 RATING MAX AREA
OF CUTOUT = 383 SQ.IN.

PUSH SIDE

- LEGEND:
1. CLEAR FIRE LISTED GLASS
 2. REMOVABLE STOP.
 3. NON-REMOVABLE STOP.
 4. ACOUSTIC WOOD FIRE-RATED DOOR.



DRAWING TITLE:
WOOD DOOR LITE KIT #21 - FIRE RATED - STC 33-40

DATE:	JANUARY 18, 2017
DRAWN BY:	TWB
REVISION:	0