



LEGEND:

- 1. THREE-SIDED BULLET RESISTANT FRAME.
- 2. BULLET PLATE TO UL752 LEVEL 1-4, 6.

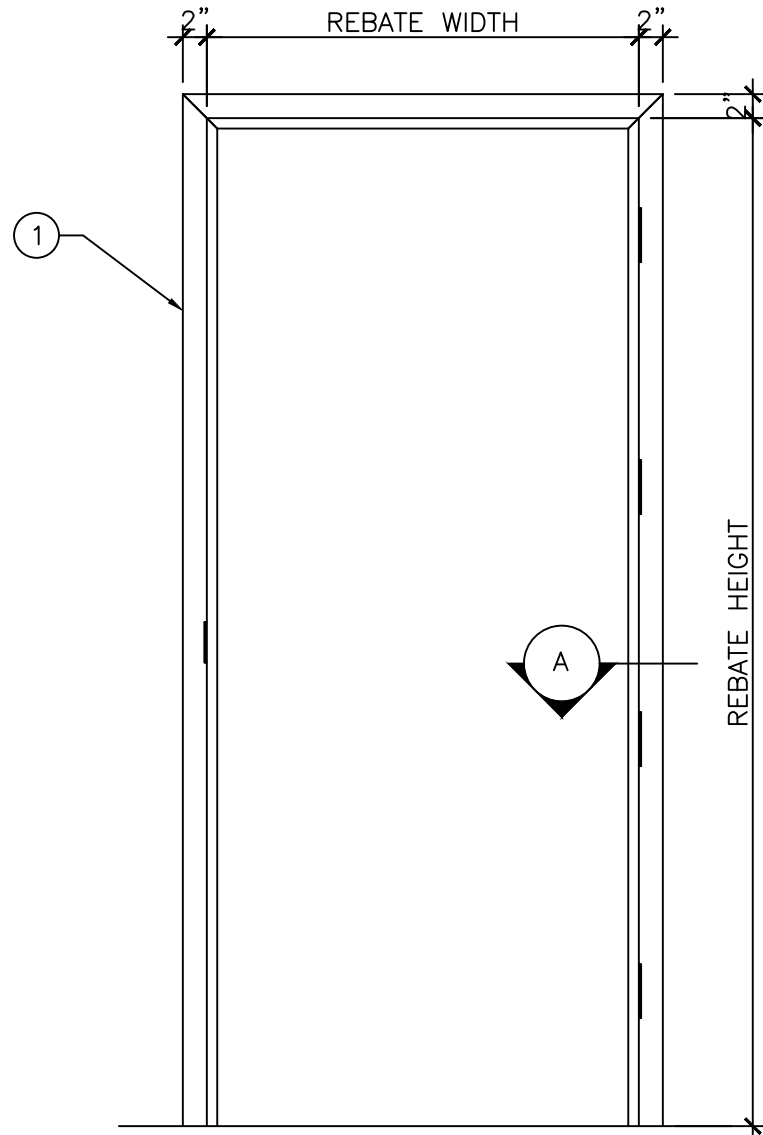

ELEVATION

3/4" = 1'-0"

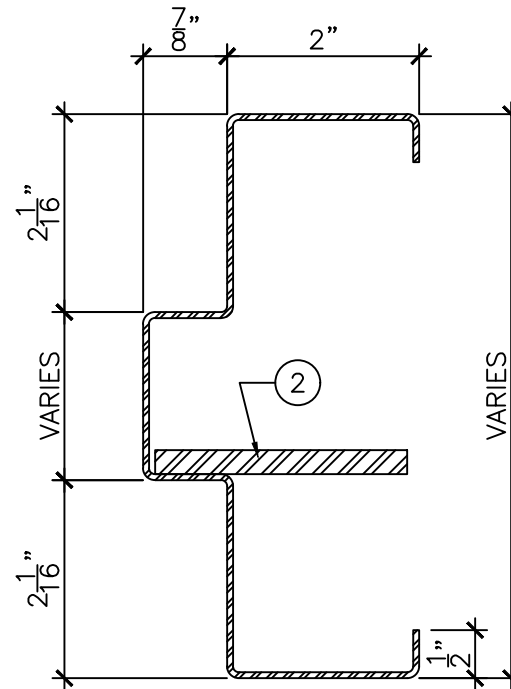

DETAIL "A"

6" = 1'-0"



DRAWING TITLE:

BULLET RESISTANT STEEL FRAME FOR WOOD DOOR TO UL752 LEVEL 1-4, 6

DATE: MARCH 22, 2017

DRAWN BY: TWB

REVISION: 0