



- LEGEND:
- 1. TORNADO RESISTANT FRAME.
 - 2. HEAVY-DUTY GALLERY GSH 918 SS HINGES.
 - 3. 3/8" ANCHOR BOLT.
 - 4. SECURITECH MULTI-POINT HARDWARE.
 - 5. SECURITECH 8000 STRIKE.
 - 6. HVL (OPTIONAL).

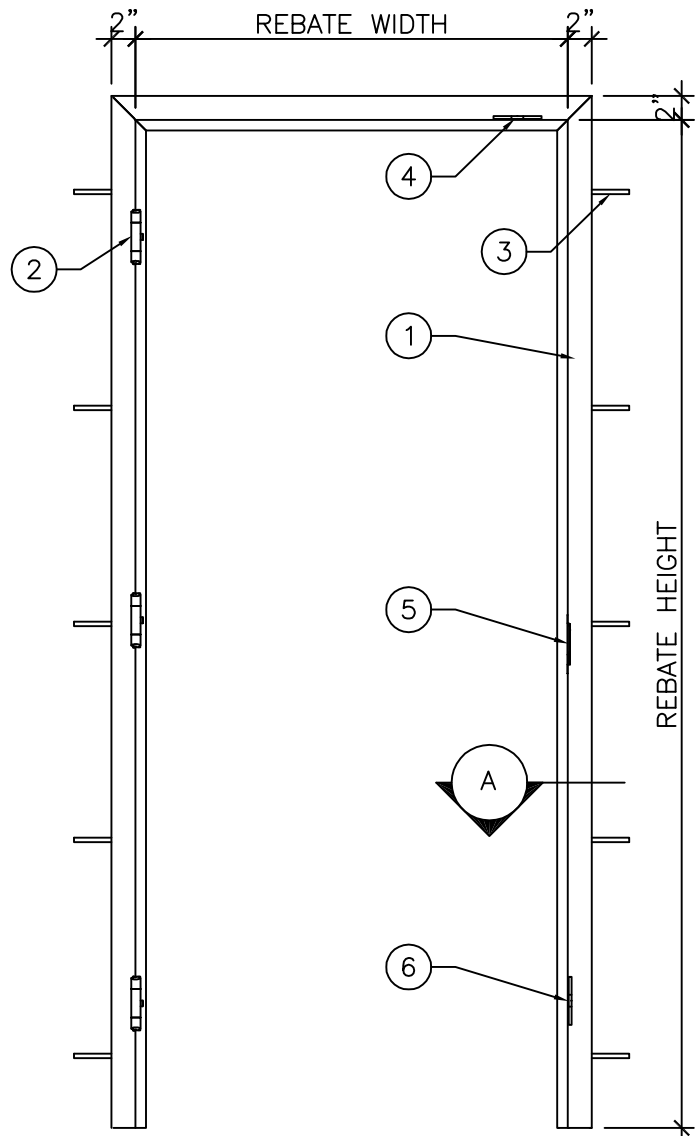

ELEVATION
3/4" = 1'-0"

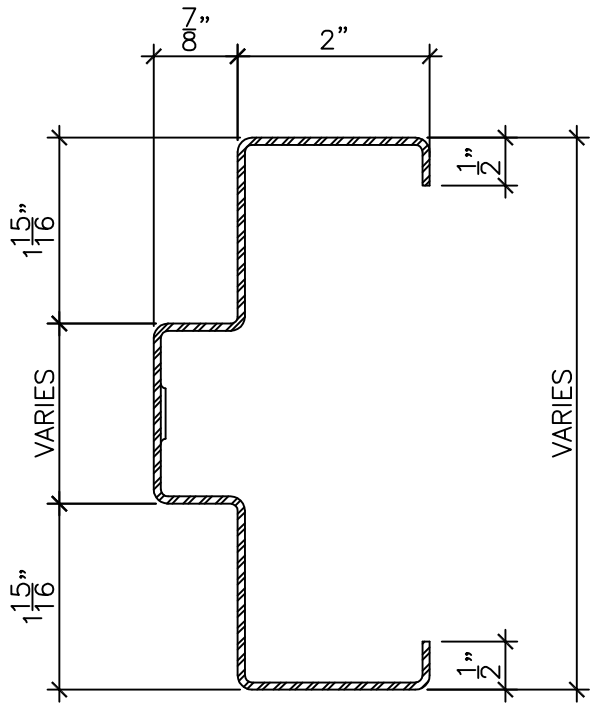

DETAIL "A"
6" = 1'-0"



DRAWING TITLE:
TORNADO RESISTANT FRAME TO FEMA 361 / ICC 500

DATE:	
DRAWN BY:	
REVISION:	0